



NIPOMO COMMUNITY SERVICES DISTRICT

148 SOUTH WILSON STREET
 POST OFFICE BOX 326 NIPOMO, CA 93444 - 0326
 (805) 929-1133 FAX (805) 929-1932
 Web address: ncsd.ca.gov

*Office use only:
 Date and Time
 Complete
 Application and
 fees received:*

VERIFICATION OF WATER AND/OR SEWER SERVICE FOR A SINGLE ASSESSOR PARCEL NUMBER

If your project requires a sub-division, use the Intent-to-Serve Application Form

1. Assessor's Parcel Number (APN): _____
2. Service Address: _____
3. Service(s) currently provided by NCSD: Water Sewer None
4. How many dwelling units are located on your Assessor Parcel Number? _____
5. Owner Name: _____
6. Mailing Address: _____
7. Email: _____
8. Phone: _____ FAX: _____
9. Check all applicable boxes below and provide a site plan. (see attached) **Site Plan attached**

		Verification of Service Requested	Verification of Service Requested	
<input type="checkbox"/>	New Single Family Residence with Fire Sprinklers	<input type="checkbox"/> Water	<input type="checkbox"/> Sewer	<input type="checkbox"/> Sewer not available
<input type="checkbox"/>	New Accessory Dwelling Unit (ADU) <input type="checkbox"/> with Fire Sprinklers <input type="checkbox"/> without Fire Sprinklers	<input type="checkbox"/> Water	<input type="checkbox"/> Sewer	<input type="checkbox"/> Sewer not available
<input type="checkbox"/>	Connecting existing Single Family Residence and/or ADU	<input type="checkbox"/> Water	<input type="checkbox"/> Sewer	<input type="checkbox"/> Sewer not available
<input type="checkbox"/>	Remodel of/addition to existing Single Family Residence and/or existing ADU	<input type="checkbox"/> Water	<input type="checkbox"/> Sewer	<input type="checkbox"/> Sewer not available
<input type="checkbox"/>	Mobile Home Replacement with Fire Sprinklers	<input type="checkbox"/> Water	<input type="checkbox"/> Sewer	<input type="checkbox"/> Sewer not available
<input type="checkbox"/>	Commercial Service – Specify Type of Business _____	<input type="checkbox"/> Water	<input type="checkbox"/> Sewer	<input type="checkbox"/> Sewer not available
<input type="checkbox"/>	Other-Specify _____	<input type="checkbox"/> Water	<input type="checkbox"/> Sewer	<input type="checkbox"/> Sewer not available
<input type="checkbox"/>	Galaxy Park (Per County Agreement)		<input type="checkbox"/> Sewer	

**NIPOMO COMMUNITY SERVICES DISTRICT
VERIFICATION OF WATER AND/OR SEWER SERVICE
FOR A SINGLE ASSESSOR PARCEL NUMBER**

Agreement:

The Applicant agrees that in accordance with generally accepted construction practices, Applicant shall assume sole and complete responsibility for the condition of the job site during the course of the project, including the safety of persons and property; that this requirement shall apply continuously and not be limited to normal working hours; and the Applicant shall defend, indemnify, and hold the District and District's agents, employees and consultants harmless from any and all claims, demands, damages, costs, expenses (including attorney's fees) judgments or liabilities arising out of the performance or attempted performance of the work on this project; except those claims, demands, damages, costs, expenses (including attorney's fees) judgments or liabilities resulting from the negligence or willful misconduct of the District.

Nothing in the foregoing indemnity provision shall be construed to require Applicant to indemnify District against any responsibility or liability or contravention of Civil Code §2782.

Application Processing Fee *(Non-refundable payment attached to this application)* **\$380.00**

The District will only accept cashier's check or bank wire for the payment of Water Capacity, Sewer Capacity and other related development fees.

Date _____

Signed _____
(Must be signed by owner or owner's agent)

Print Name _____

NIPOMO COMMUNITY SERVICES DISTRICT SAMPLE SITE PLAN

MAY 20, 2019

CONTENTS AND KEY


1. NORTH ARROW AND SCALE INDICATOR
2. DATE
3. SITE/PARCEL ADDRESS
4. ASSESSOR PARCEL NUMBER
5. NAME OF PROPERTY OWNER
6. SHOW ALL PROPERTY LINES. INDICATE THE LENGTH OF EACH SIDE AND SEGMENTS. IF BREAK LINES ARE USED, INDICATE THE LENGTH ON EACH SIDE OF THE BREAK.
7. TOTAL AREA OF EXISTING AND PROPOSED STRUCTURES

ENGINEERING

8. SEWER SERVICE, INCLUDING CLEANOUTS, IF APPLICABLE
9. WATER METER AND SERVICE LINE
10. STREET NAME
11. EASEMENT BOUNDARY AND WIDTH (PRIVATE AND PUBLIC)
12. DRIVEWAYS

STRUCTURES

13. FOOTPRINT OF ALL EXISTING AND PROPOSED STRUCTURES. LABEL "EXISTING" OR "PROPOSED"
14. DIMENSIONS OF ALL STRUCTURES, EXISTING AND PROPOSED (ALL SIDES)
15. SETBACKS - INDICATED DISTANCES FROM PROPERTY LINES TO STRUCTURES
16. INDICATE DISTANCE BETWEEN EXISTING AND PROPOSED STRUCTURES

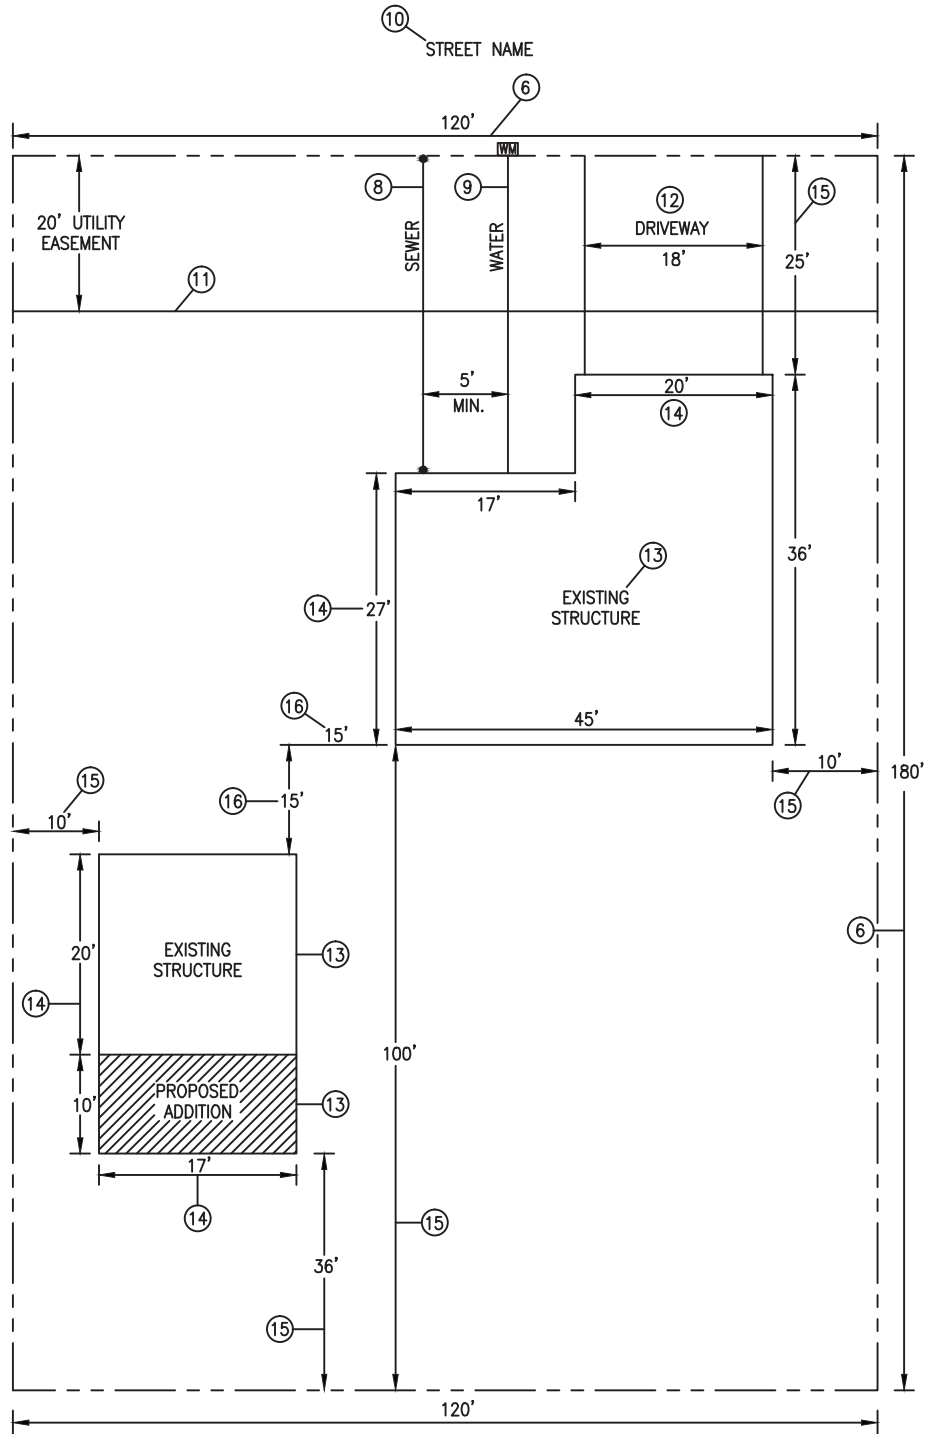

TOTAL SF EXISTING STRUCTURE
TOTAL SF PROPOSED STRUCTURE —⑦

N
SCALE
1"=30'—①
DATE —②

PARCEL ADDRESS —③
ASSESSOR PARCEL NUMBER —④
NAME OF PROPERTY OWNER —⑤