


July 2012 DRAFT CONCEPT

1/2

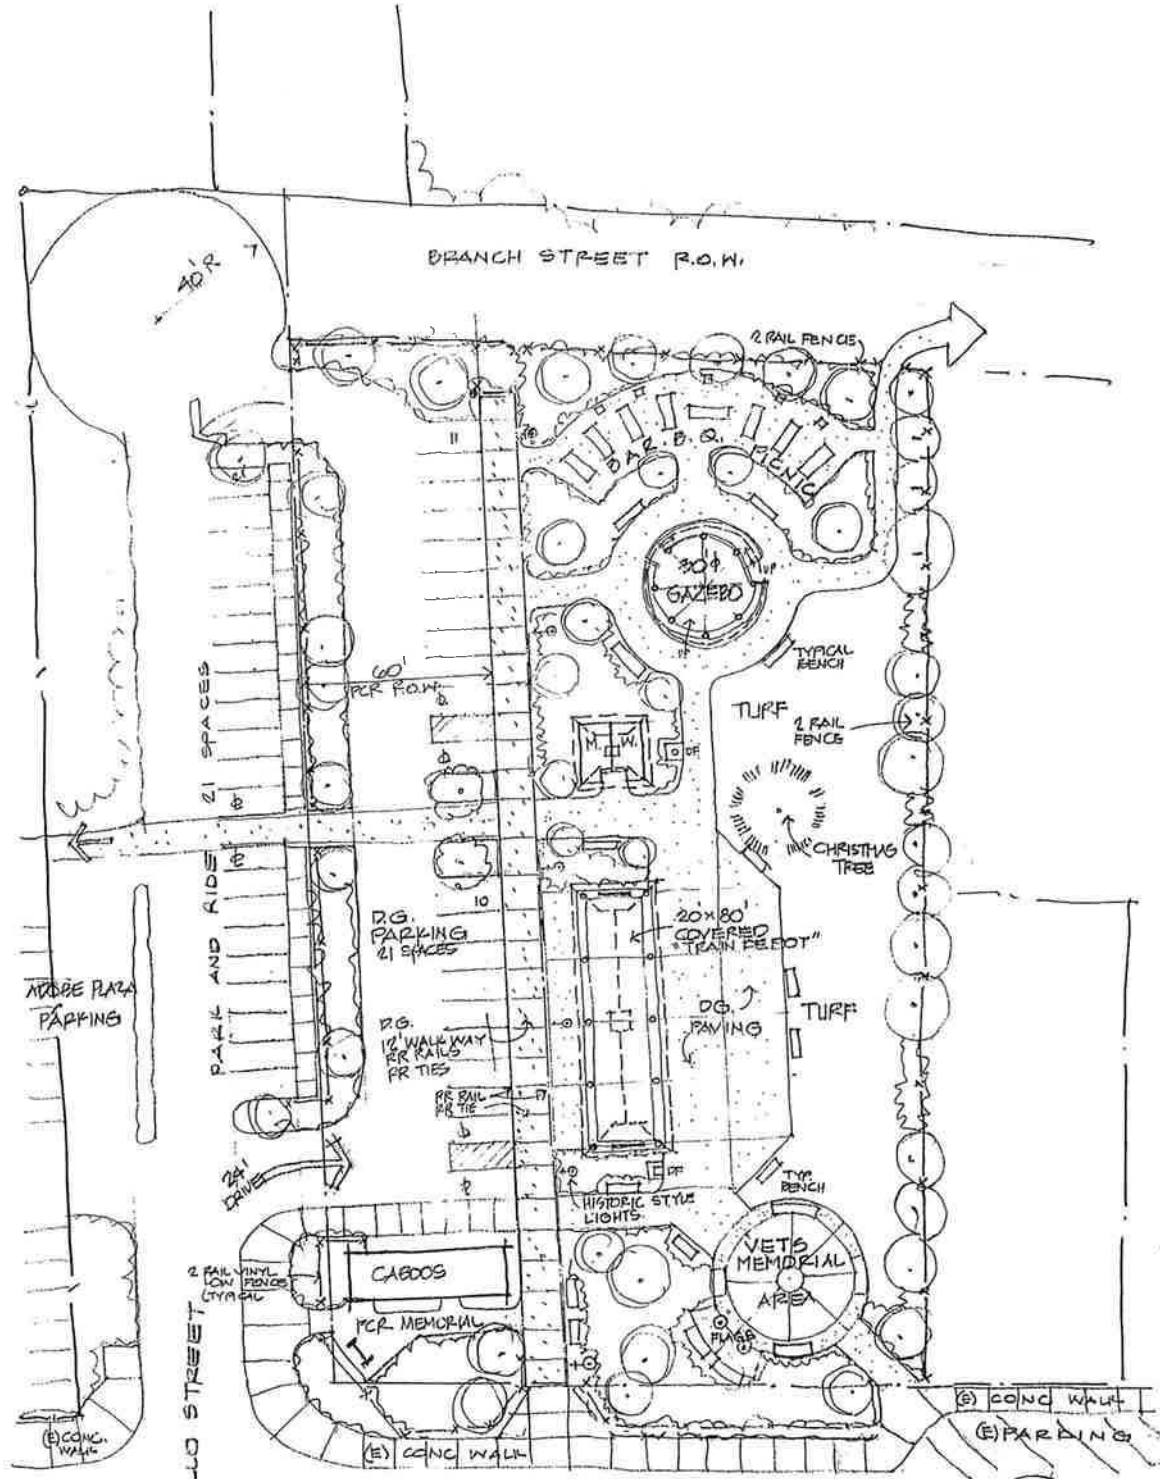

JIM MILLER PARK. SCHEME #1

1"=10'  
1 MAY 2012

July 2012

DRAFT CONCEPT

2/2

